
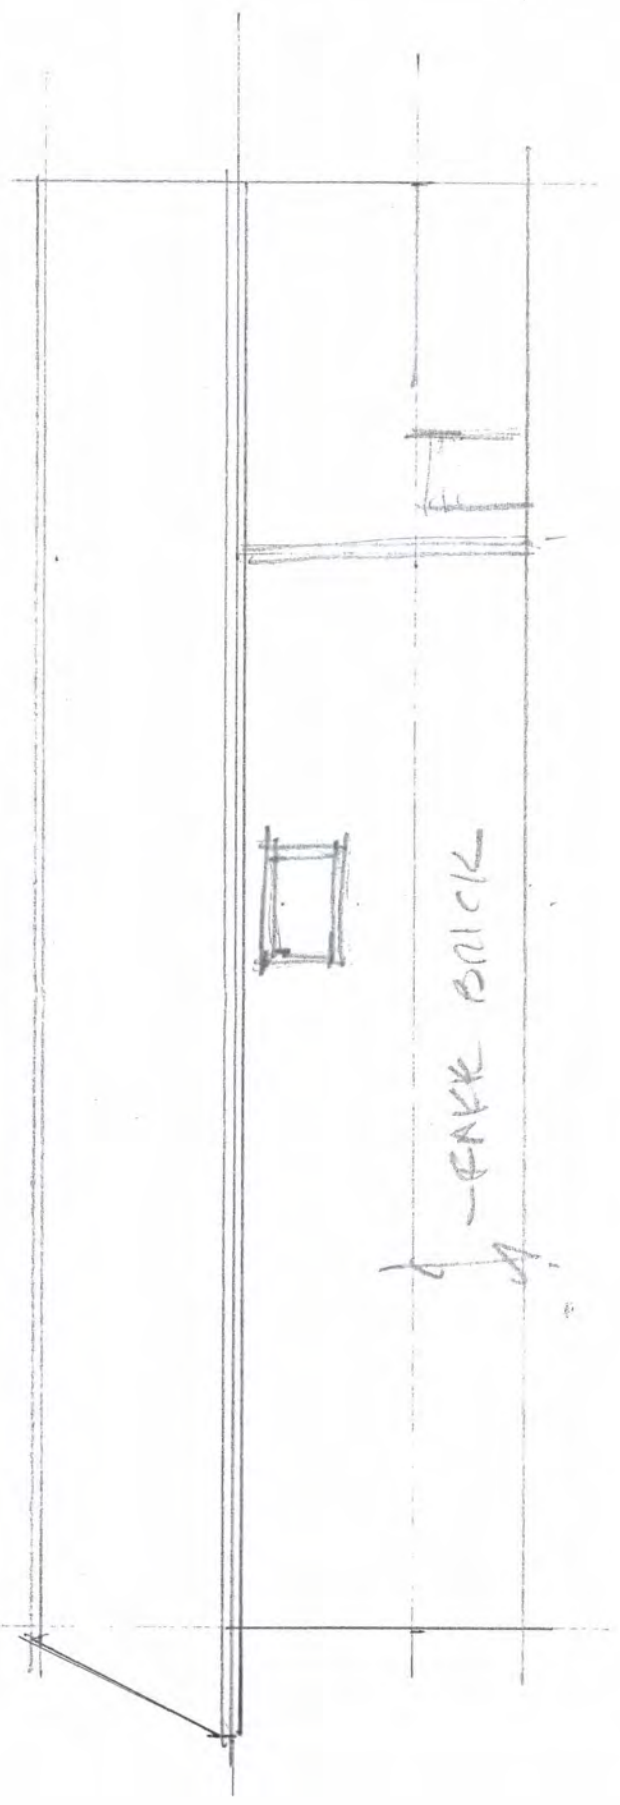


# **ATTACHMENT**


## **H**

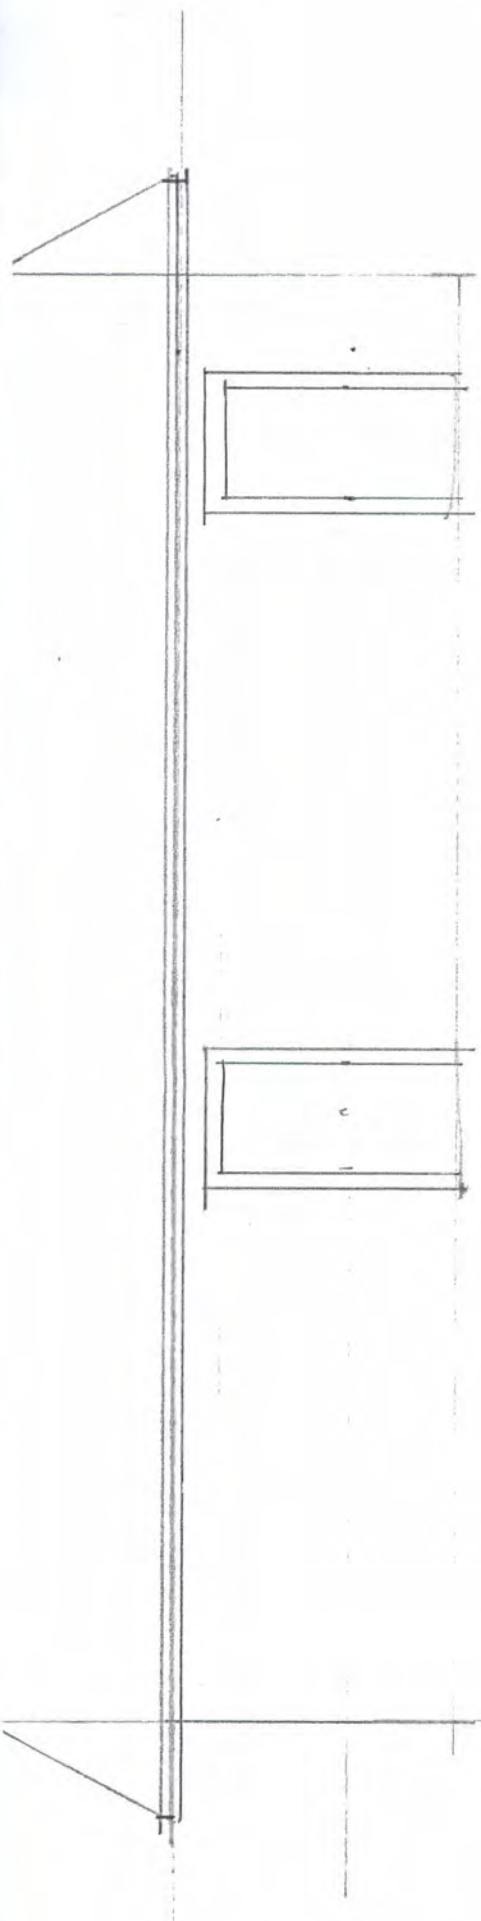



↓ - FAKK BALK ↓

new shingles  
"weathered"  
"Driftwood"  
GREY-BROWN

white trim / bridge  
WHITE COU

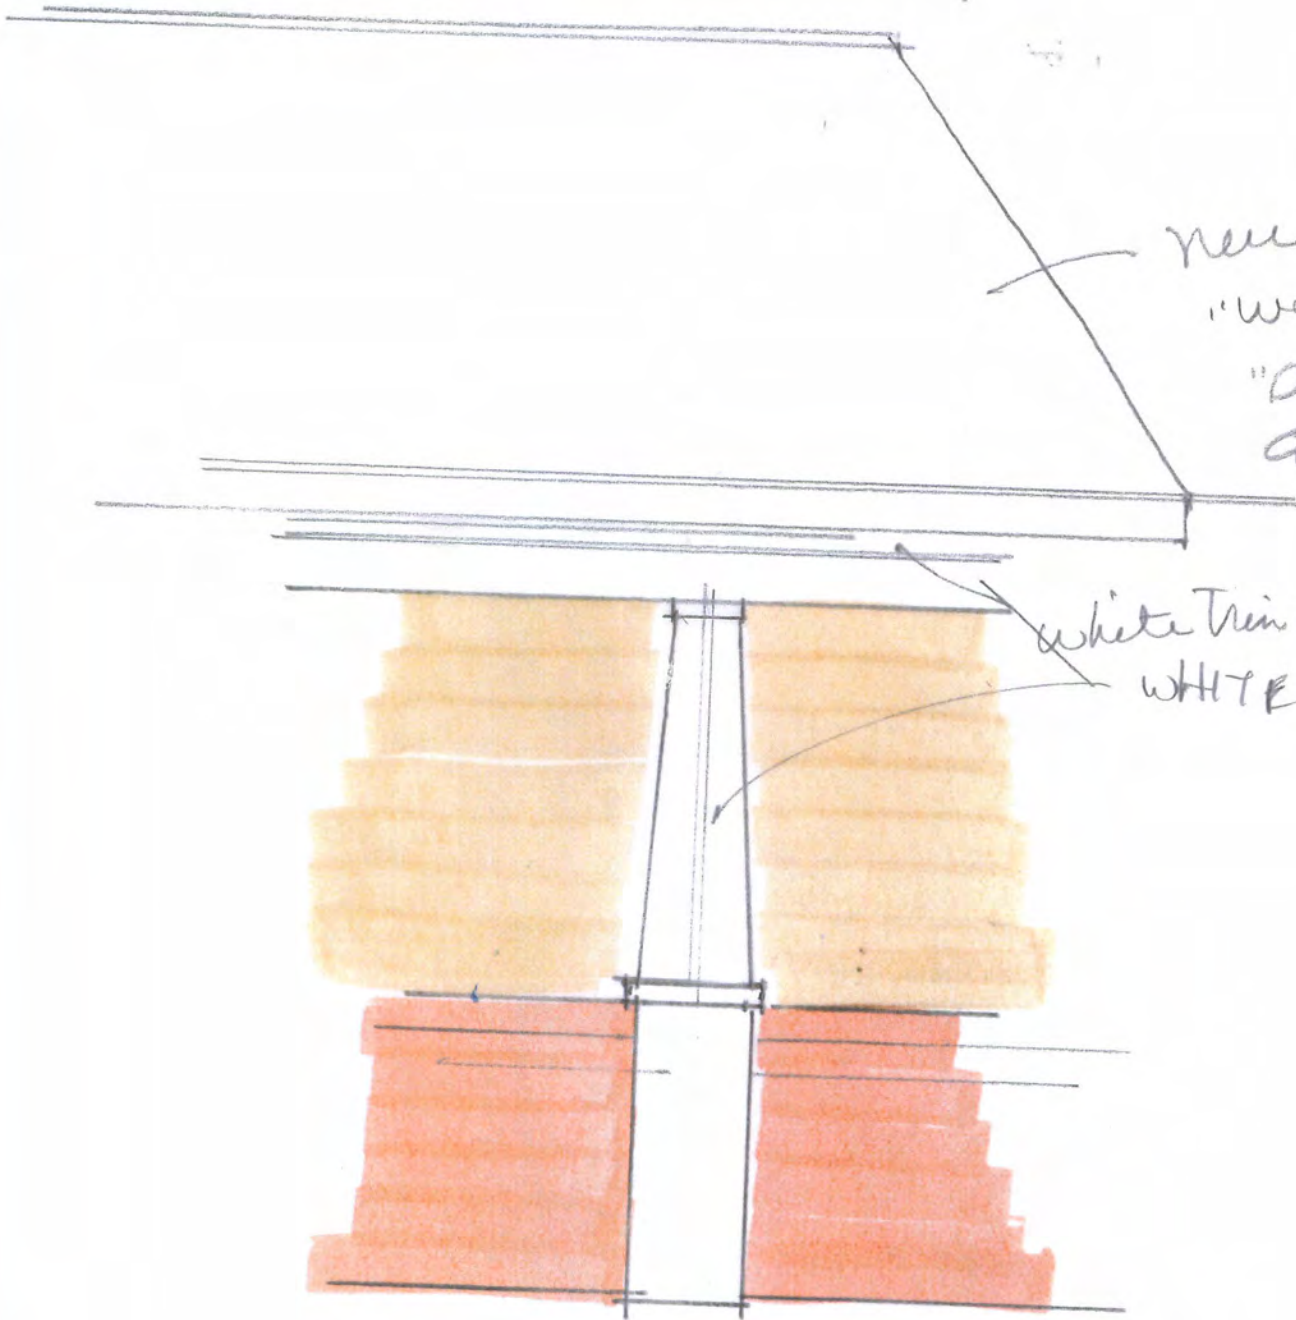

ELEVATION

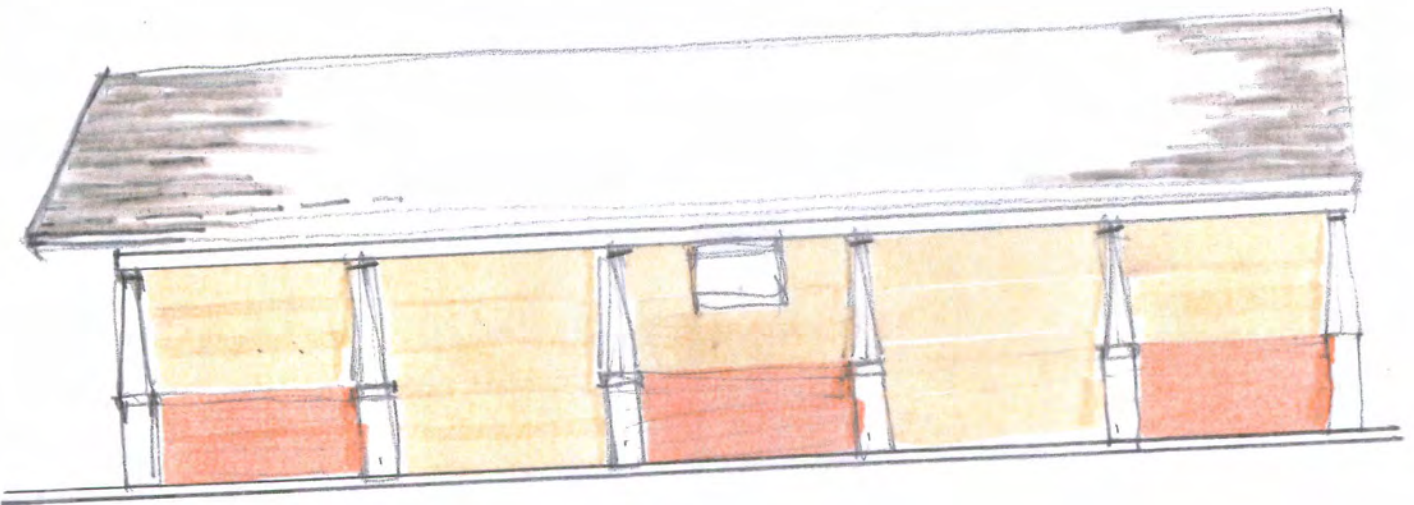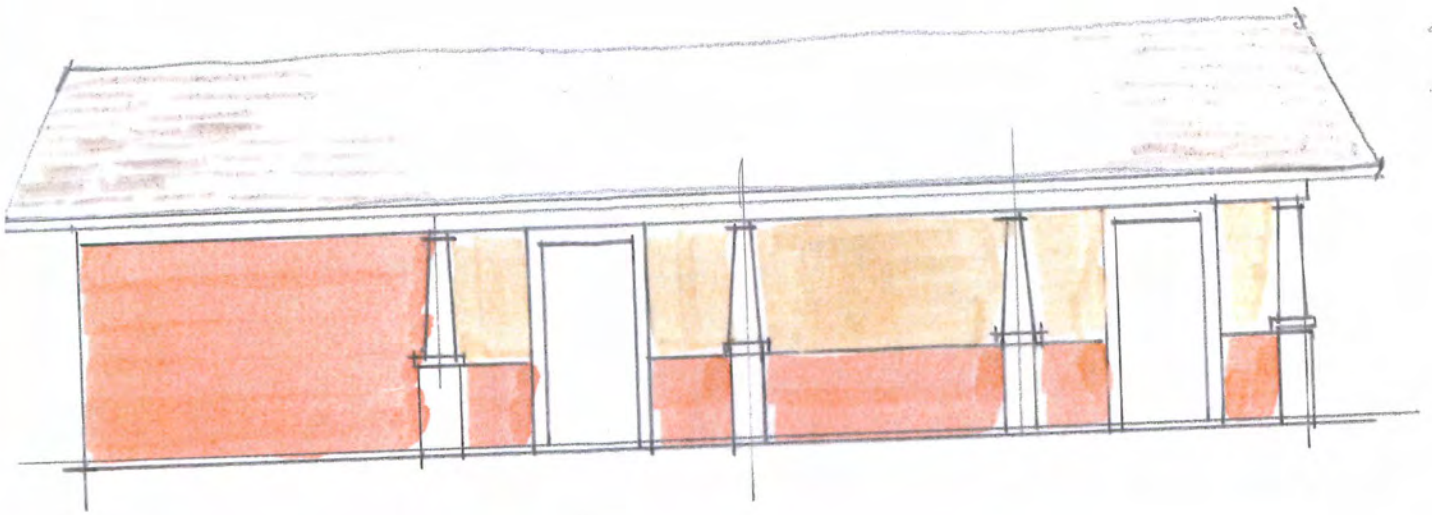

P