

TAB 8

Point Paper

SIDEWALK REPAIR AND REPLACE 2008 COP JOB NO. 07- 573

ONECO CONCRETE & ASPHALT

PROBLEM:

The Capital Improvement Plan (CIP) consists of various projects that have been identified to address a variety of needs throughout the City of Palmetto. These projects effectively address the needs of the City, which often requires the use of vendors to perform certain necessary tasks.

BACKGROUND:

The Public Works Department is proposing the following improvements:

- **Work Assignment #4-** Reconstruct retaining wall at Palmetto Mobile Home Park- Lot J 37

ALTERNATIVES:

1. – Take No Action
2. – Authorize execution of the Work Assignment # 4 with Oneco Concrete & Asphalt utilizing piggy-back contract's unit pricing.

RECOMMENDATION:

Staff recommends Alternative #2, the execution of the Work Assignment #4 with Oneco Concrete & Asphalt utilizing piggy-back contract's unit pricing.

BUDGET IMPACT:


Within the 2008 CIP budget for Sidewalk Repair and Replace, \$100,000 is approved for these services. Work Assignments will be charged to account number 301-607-6300-7573.

- Work Assignment #4 is estimated not to exceed the amount of \$4,200.00

Block ASSIGNMENT #4

ONECO CONCRETE & ASPHALT, INC.

P.O. BOX 367
ONECO, FLORIDA 34264
(941) 744-9417
FAX (941) 753-7540
MC 01082

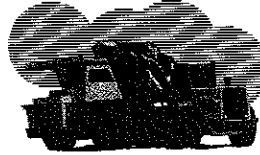

SUBMITTED TO: City Of Palmetto
ADDRESS: 600 17th Street West
CITY & STATE: Palmetto, FL 34221
TELEPHONE: 7234580

DATE: December 12, 2007
JOB NAME: Lot J 37 Palmetto MHP
LOCATION: Retaining wall

WE HEREBY SUBMIT SPECIFICATIONS AND ESTIMATE FOR:

Remove existing concrete block and dirt as needed.
Haul out debris. Install 33 L.F. of 12" X 6"
footer with 2 #5 rebar, 18" from face of walk.
Build Block wall on 33 L.F. with #5 rebar at
4' O.C. dowel into existing concrete patio
and install #5 rebar at 4' OC. Fill block with
concrete and fill in area from top of block
wall to existing carport with 4" thick 3000
PSI concrete. Grey sand mix finish on block
and saw cut as needed.

\$4,200.00

Drawing per City of Palmetto attached

We propose hereby to furnish materials and labor - complete in accordance with the above specifications for the sum of:

\$4,200.00

Payments are to be made as follows:

In full upon completion

All material is guaranteed to be as specified. All work to be completed in a workman-like manner according to standard practices. Any alteration or deviation from the above specifications involving extra costs will be executed only upon written orders, and will become an extra charge over and above the estimate. All agreements contingent upon strikes, accidents, or delays beyond our control. Written acceptance must be within 30 days and is void thereafter at the option of the undersigned.

AUTHORIZED SIGNATURE: _____

ACCEPTANCE OF PROPOSAL

The above prices, specifications and conditions are hereby accepted. You are authorized to do the work as specified. Payment will be made as stated above.


AUTHORIZED SIGNATURE: _____

DATE: _____



CITY OF PALMETTO

public works department
600 17th street west palmetto, florida 34221 (813) 729-6821

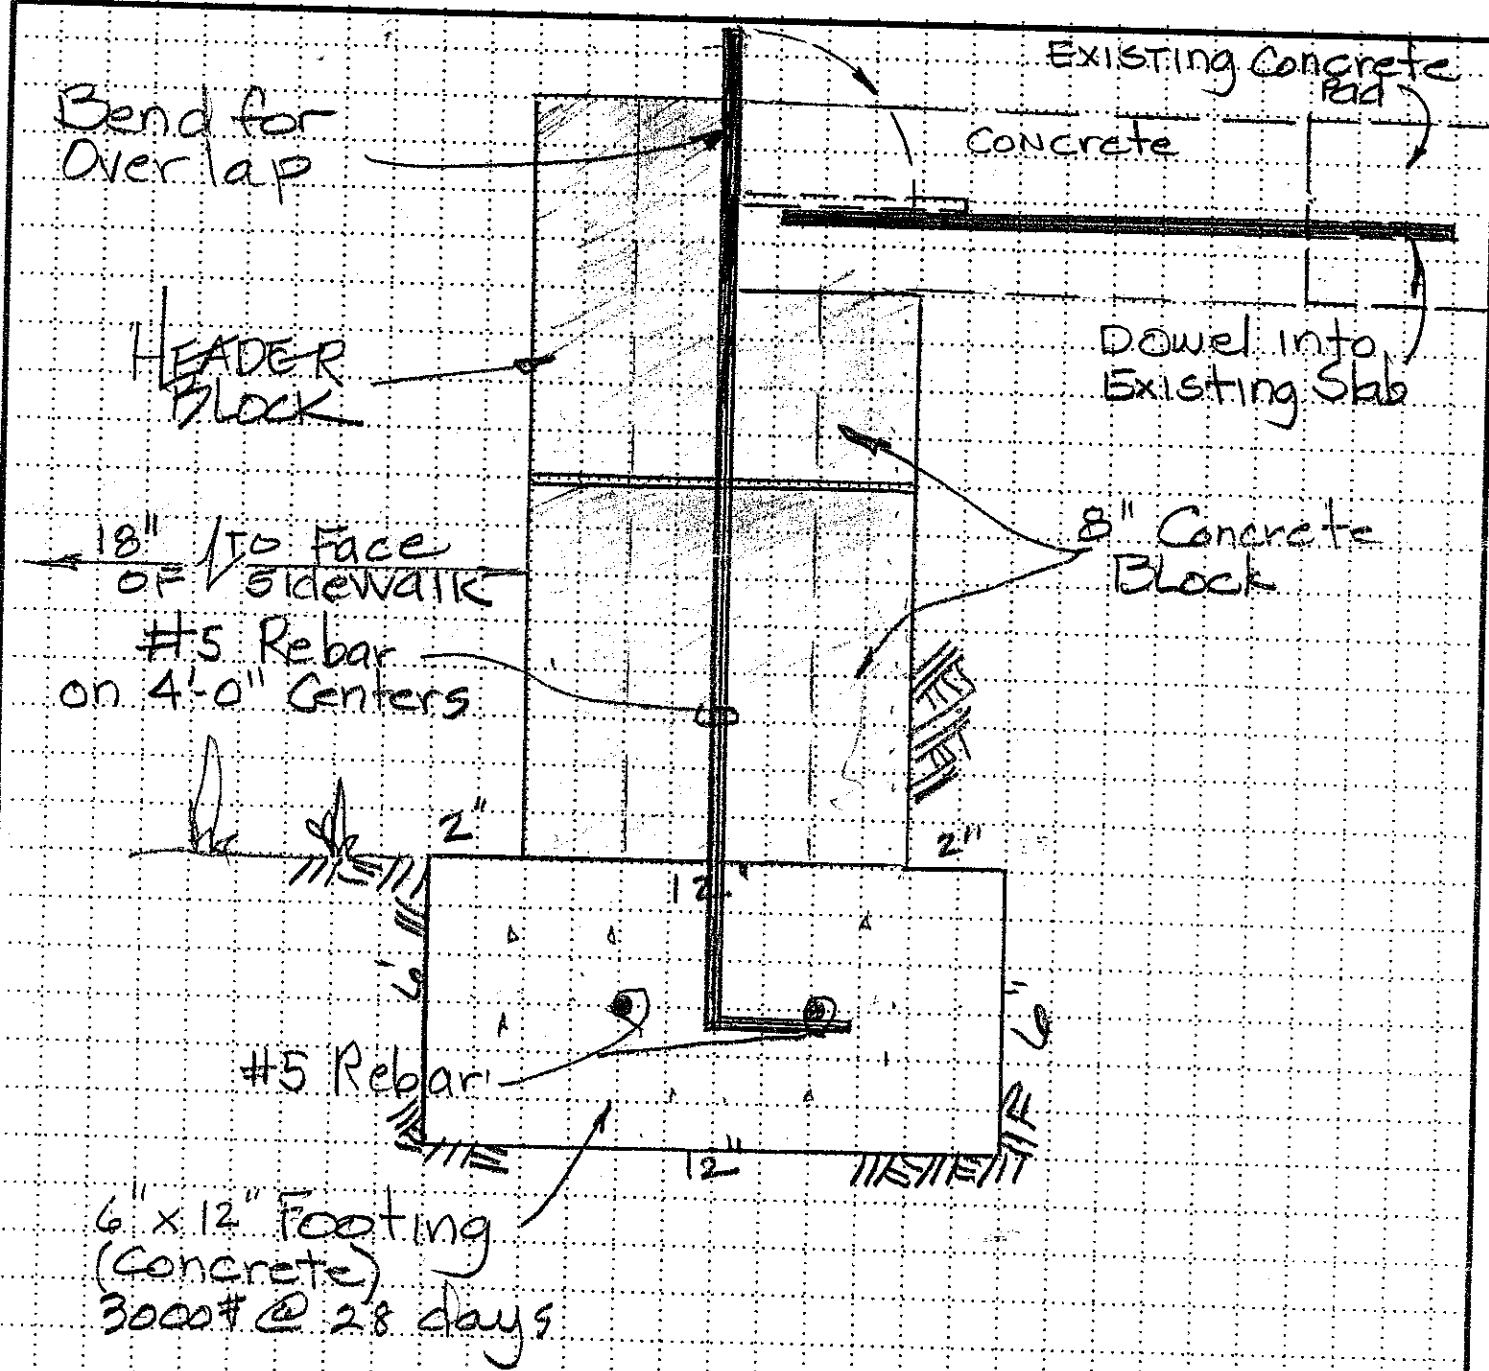

RETAINING WALL

NTS

SUBJECT	BY	CHK	SHEET NO.	JOB NUMBER
	DATE	DATE	OF	