

TAB 24

## POINT PAPER

### INSTALLATION OF HANDICAPPED PARKING SPOTS DOWNTOWN & LIBRARY APRIL 21, 2008

**PROBLEM:** City Commission must approve the projects associated with the approved CIP. There is currently \$ 46,192.05 dedicated to ADA improvements in the CIP, and staff has identified a priority project for Commission to consider.

**BACKGROUND:** At the City's community meeting held at Terra Ceia, residents inquired about the lack of a handicapped parking spot in front of the County Library located on Old Main Street in Palmetto.

City staff visited the library, noting that it would be convenient for the City to add a handicapped parking spot on Old Main Street, in that the existing handicapped spot behind the library did not allow for quick and easy access. Staff also identified three other locations in downtown where designated handicapped parking spots would benefit the community.

#### **ALTERNATIVES:**

- 1 – Authorize the installation of the handicapped parking spots as attached.
- 2 – Do not authorize the installation of the handicapped parking spots as attached.

#### **RECOMMENDATION:**

Staff recommends Alternative #1 – Authorize installation of the parking spots.

**BUDGET IMPACT:** The 2008 CIP budget includes \$50,000 for the ADA project (Project #4385). The fiscal year to date expenses and outstanding purchase orders in account number 301 601 6200 4385, total \$3,808 leaving \$46,192 remaining budget, more than sufficient for the \$6,400 required here. This project is funded through 2007 loan funds.

# ONECO CONCRETE & ASPHALT, INC.

P.O. BOX 367  
ONECO, FLORIDA 34264  
(941) 744-9417  
FAX (941) 753-7540  
MC 01082



SUBMITTED TO: Duane Kinn  
City of Palmetto  
ADDRESS: 600 17th Street West  
CITY & STATE: Palmetto, Fl 34221  
TELEPHONE:

DATE: April 10, 2008  
JOB NAME: New handicap parking  
LOCATION:

\*\*\*\*\*

WE HEREBY SUBMIT SPECIFICATIONS AND ESTIMATE FOR:

Sutton Park 6th St. W. & 10th Ave. W

Black out 5 lines, remove 18 L.F. of granite curb and install 18 L.F. of Drop/"D" curb. Remove 125 S.F. of existing sidewalk and haul out debris. Form, prep, pour and finish 4" thick 3000 PSI concrete with fiber for new ramp on 16 S.Y. Install truncated matt, 2 handicap sign and symbols, one hash area and stripes for handicap parking

\$3,300.00

In front of library on 10th Ave. W.

Black out 5 lines, remove 21 L.F. of curb and replace with 21 L.F. of Drop/"D" curb. Remove 110 S.F. of existing sidewalk and haul out debris. Form, prep, pour and finish 4" thick 3000 PSI concrete with fibermesh for new ramp on 13 S.Y. Install truncated matt, 2 handicap sign and symbols, one hash area and stripes for handicap parking

\$3,100.00


We propose hereby to furnish materials and labor - complete in accordance with the above specifications for the sum of:

As stated above

Payments are to be made as follows:

In full upon completion

N  
1  
C

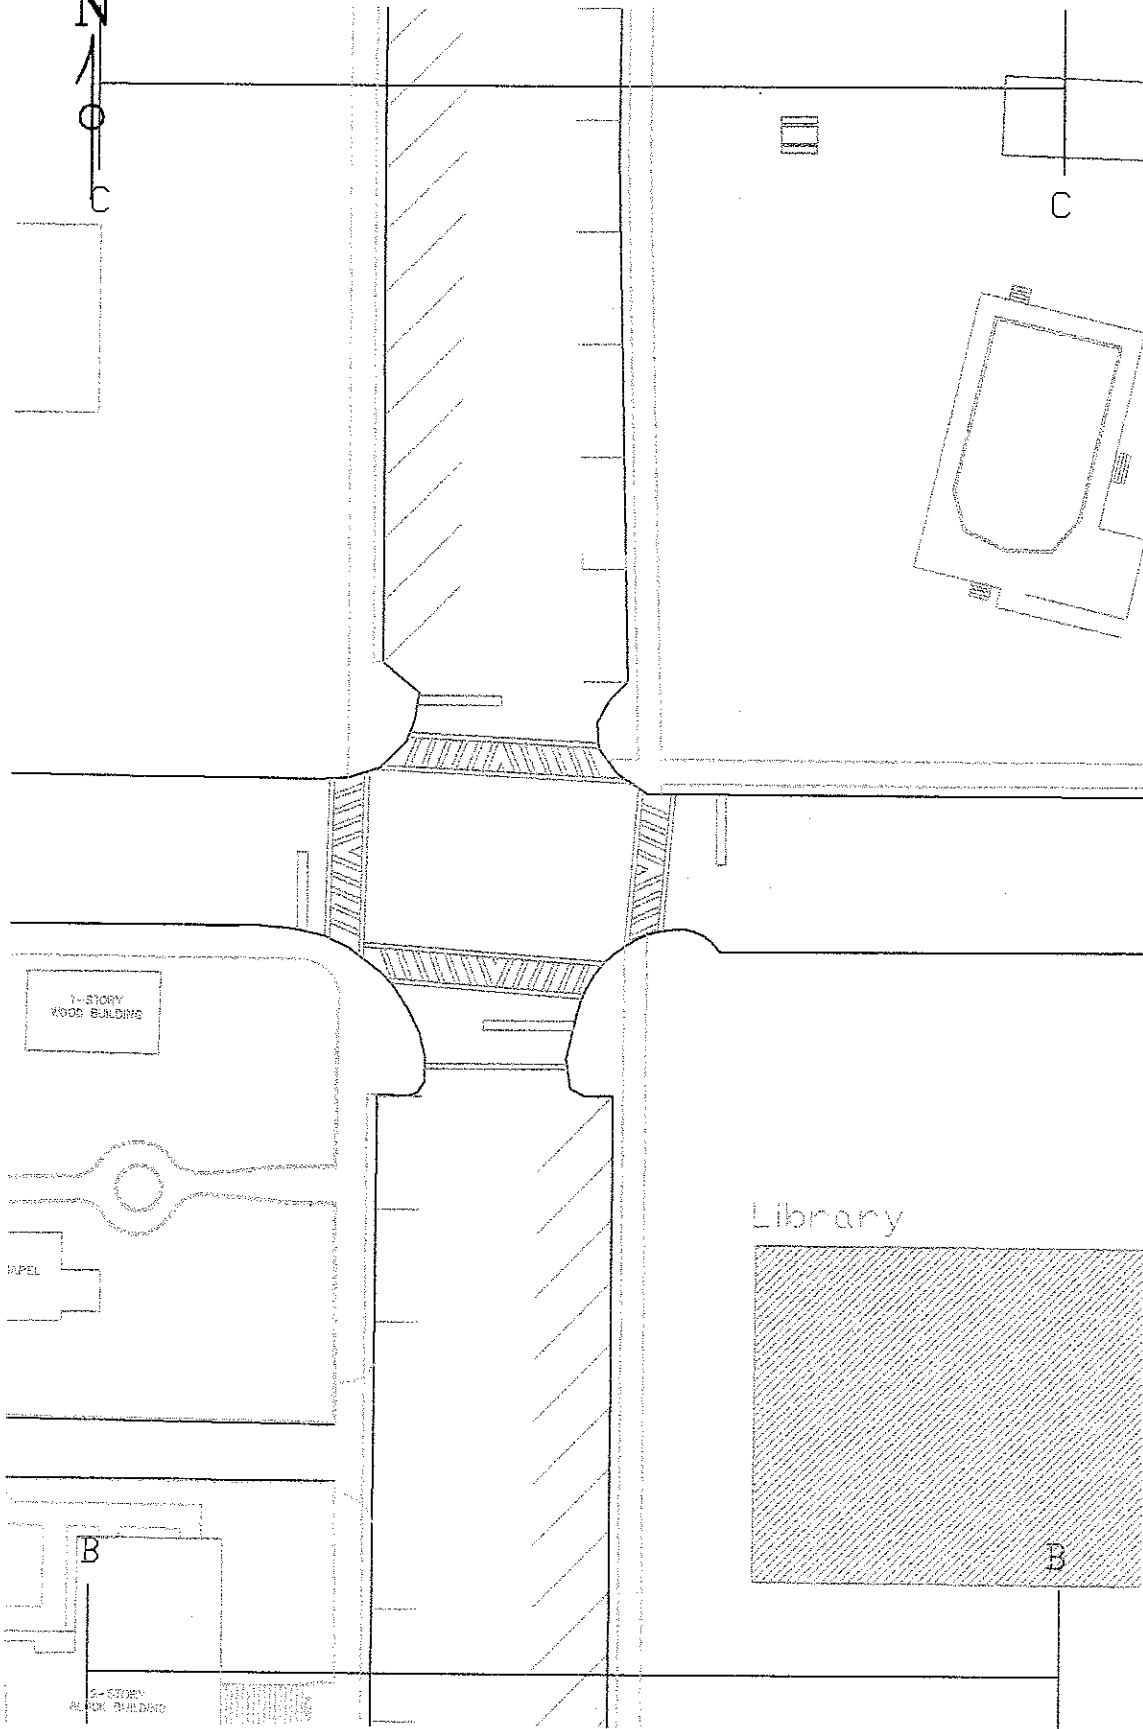

3

**PROJECT**  
**CITY OF PALMETTO**  
 10th Ave. Parking -- 5th St. to 7th St.  
**DATE**  
 Demolition Detail 10th Ave. @ 6th St.

<b>REVISION</b>	<b>PROJECT #</b> 90-017
	<b>DRAWN</b> [blank]
	<b>CHECKED</b> [blank]
	<b>SCALE</b> 1" = 25'
	<b>DATE</b> 9-21-98



**CITY OF PALMETTO**

engineering department  
 800 17th street west palmetto, Florida 34221 843 729-6500 - fax 843 729-6509