


# TAB 3

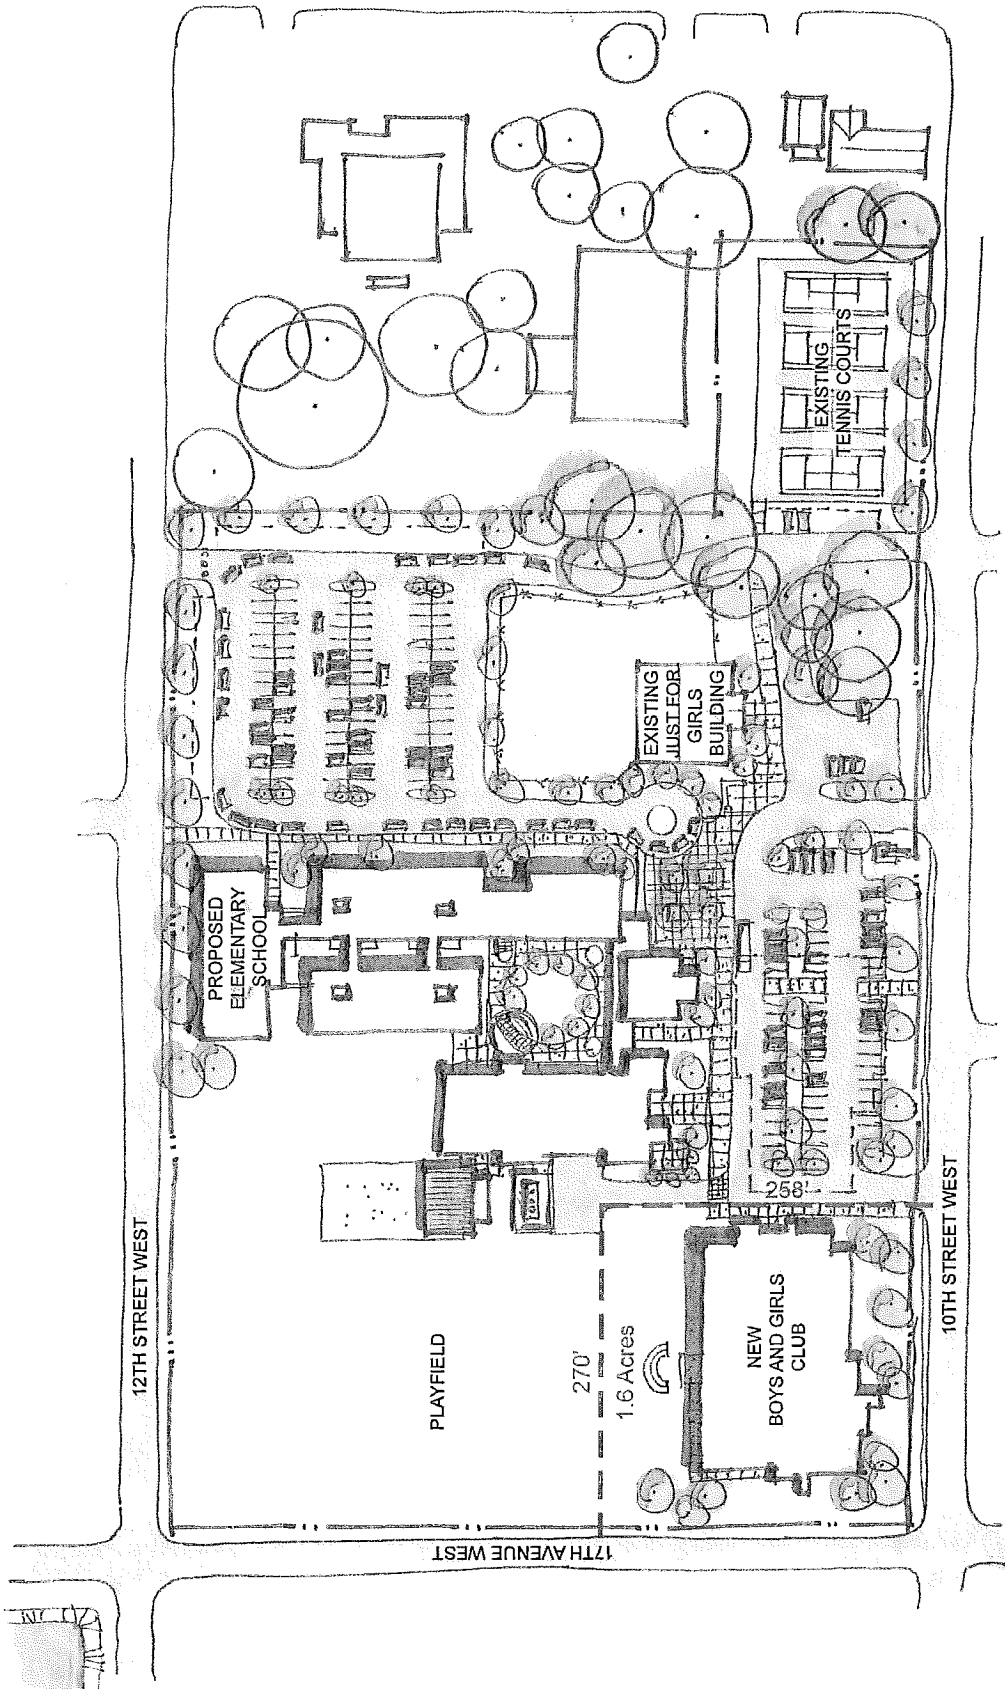

**PALMETTO ELEMENTARY SCHOOL**  
 PROPOSED SITE PLAN FOR BOYS & GIRLS CLUB SITE: SCHEME 'C'



**HOFFMAN**  
 ARCHITECTS, P.A.