

TAB 3



City of Palmetto Agenda Item

Meeting Date

10/01/12

Presenter: Jeff Burton

Department: CRA Director

Title: Sutton Park Phase 2

On September 24, 2012 the City Commission approved the conceptual site plan for Sutton Park Phase 2. Phase 2 improvements include the upgrade or addition to playgrounds, pavilions, restrooms, and walkways.

Budgeted Amount:

NA

Budget Page No(s):

Available Amount:

NA

Expenditure Amount:

Additional Budget Info

There is sufficient funds for the design work. Once bids are received for the construction, a budget amendment will be required from CRA.

Funding Source(s):

Sufficient Funds Available: Yes No

Budget Amendment Required: Yes No

Source:

City Attorney Reviewed:

Yes
 No
 N/A

Advisory Board Recommendation:

For
 Against
 N/A

Consistent With:

Yes
 No
 N/A

Potential Motion/ Direction Requested:

Motion to conceptually approve the site plan


Staff Contact:

Jeff Burton

Attachments:

Site Plan for Sutton Park Phase 2

11TH AVENUE WEST

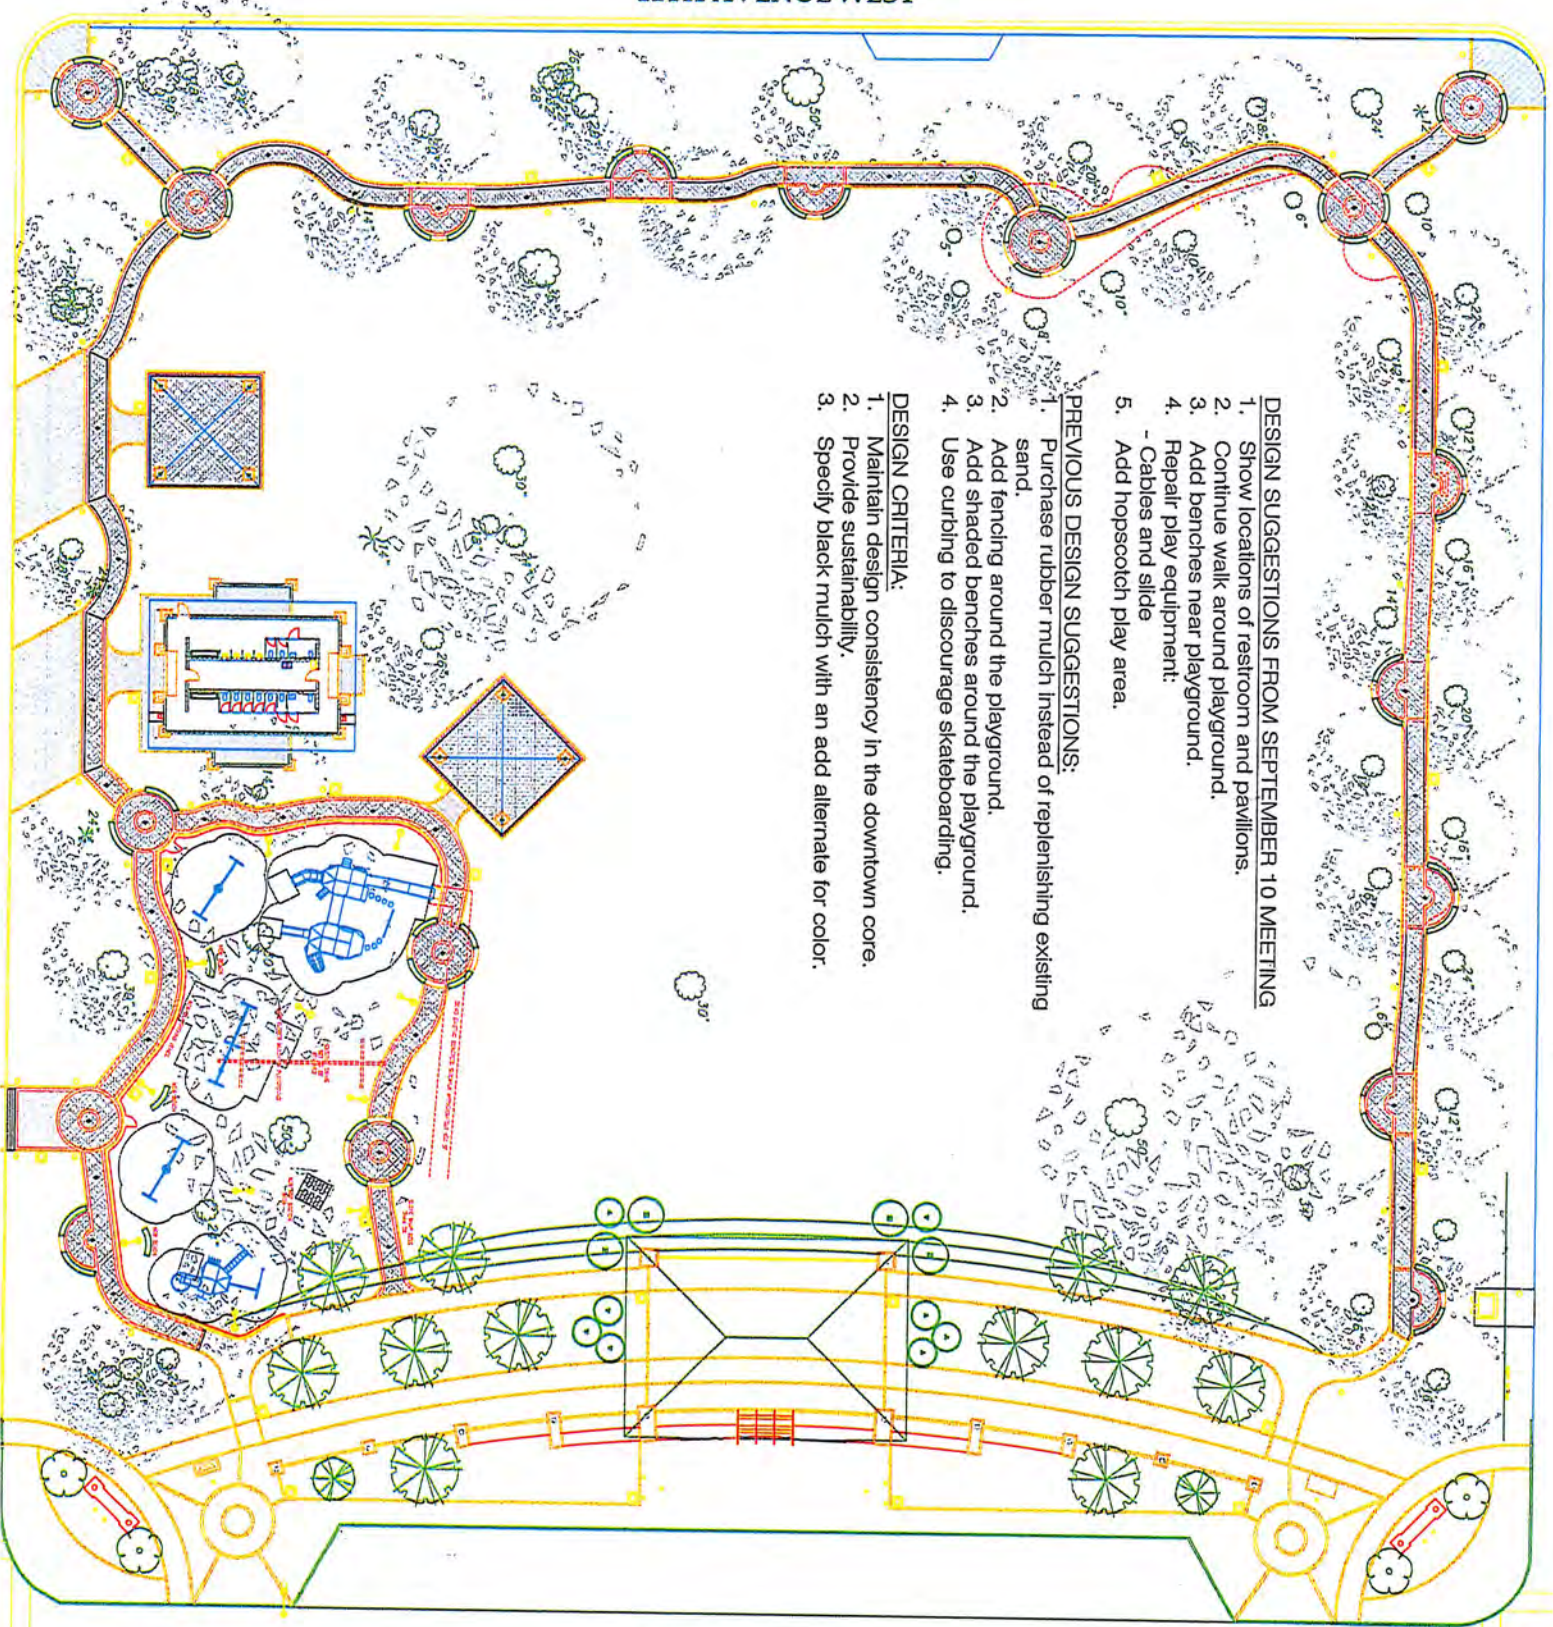

DESIGN SUGGESTIONS FROM SEPTEMBER 10 MEETING

1. Show locations of restroom and pavilions.
2. Continue walk around playground.
3. Add benches near playground.
4. Repair play equipment:
 - Cables and slide
5. Add hopscotch play area.

PREVIOUS DESIGN SUGGESTIONS:

1. Purchase rubber mulch instead of replenishing existing sand.
2. Add fencing around the playground.
3. Add shaded benches around the playground.
4. Use curbing to discourage skateboarding.

DESIGN CRITERIA:

1. Maintain design consistency in the downtown core.
2. Provide sustainability.
3. Specify black mulch with an add alternate for color.

10TH AVENUE WEST

AI SITE PLAN
SCALE: 1/8" = 1'-0"
PLAN NORTH

PRELIMINARY NOT FOR CONSTRUCTION

SITE PLAN		SUTTON PARK RESTROOMS				NO. DATE REVISION DESCRIPTION	
PALMETTO, FL		ARCHITECTURE - INTERIOR DESIGN				1	07.11.12
HEET NO.	PROJECT NO.	DATE	ARCHITECT: Jovani Moore, AIA AR0002875 Phone 941.729.1229 Fax 941.729.5979 706 Riverside Drive Palmetto, FL 34221 Copyright Moore 2 Design, LLC. All Rights Reserved		2	08.09.12	DESIGN UPDATE
-100	1208	06/27/2012			3	08.30.12	DESIGN UPDATE
				4	08.17.12	DESIGN UPDATE	
				5	08.19.12	DESIGN UPDATE	
				..			